



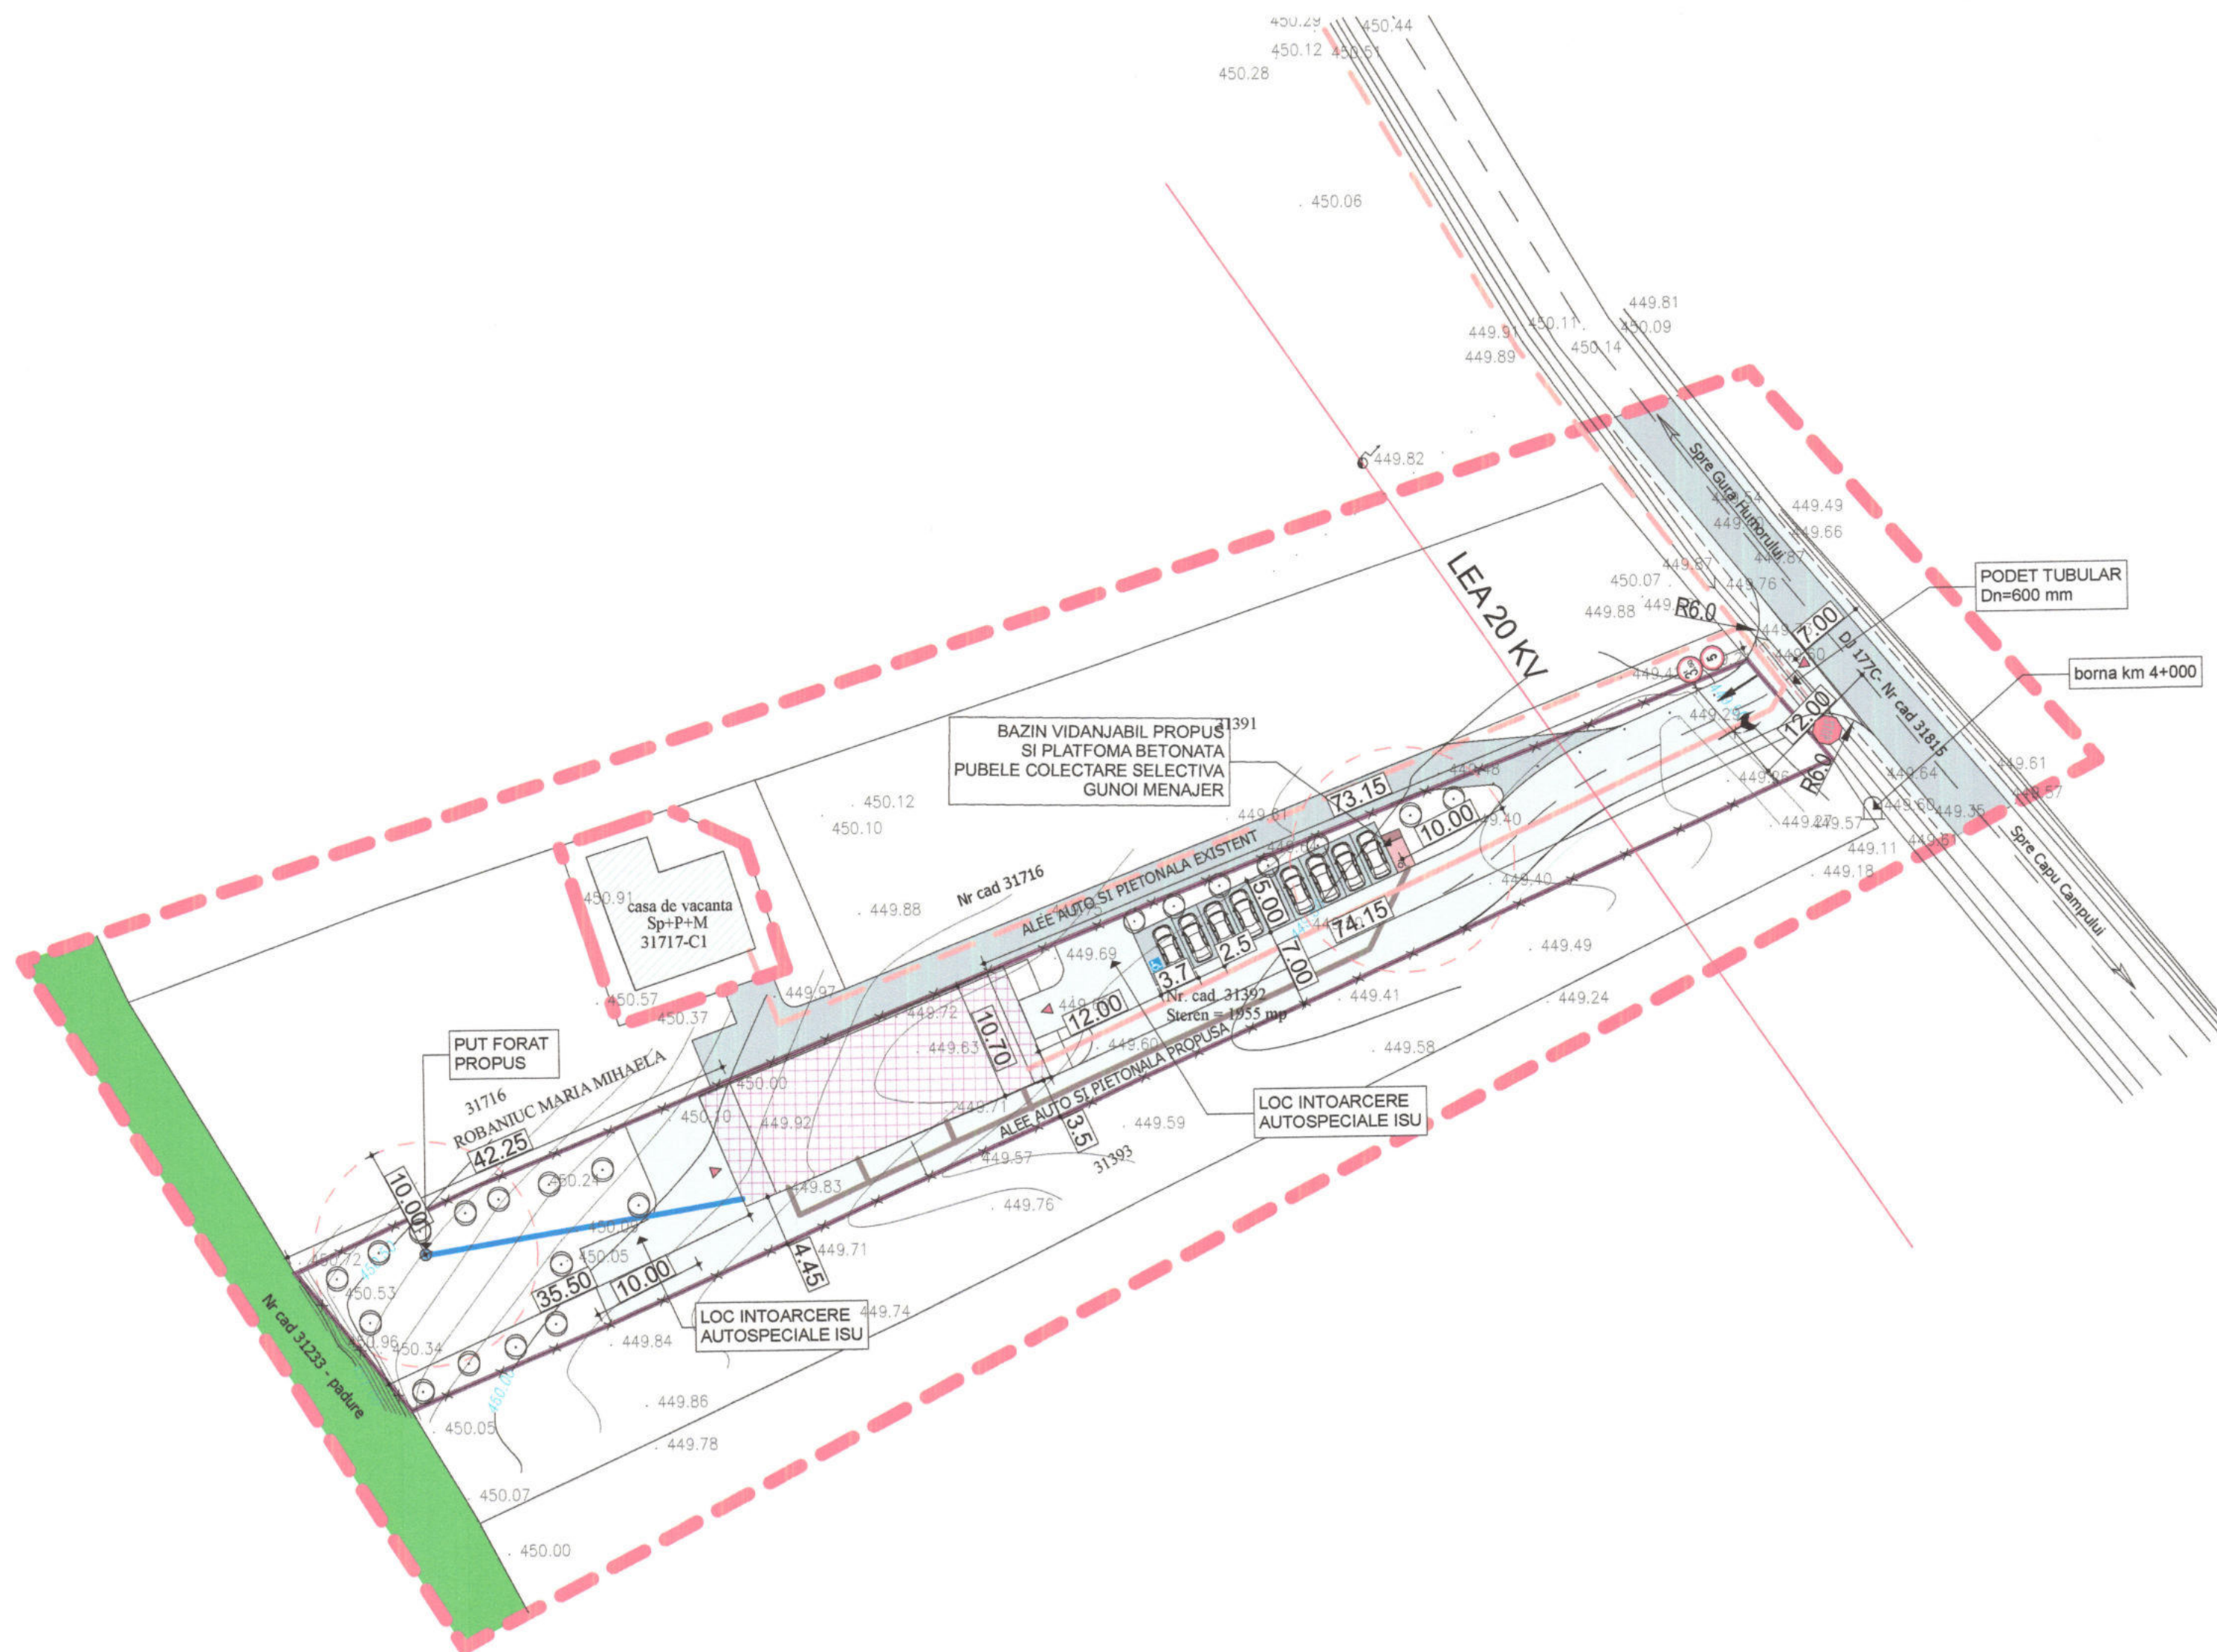

LEGENDA

- LIMITE**
- LIMITA INTRAVILAN COM. CAPU CAMPULUI
 - LIMITA STUDIATA IN P.U.Z.
 - LIMITA TEREN AFERENT P.U.Z. - 1955 mp
- EXISTENT:**
- RETEA ENERGIE ELECTRICA EXISTENTA
- PROPUSSA:**
- CONDUCTA ALIMENTARE CU APA PROPUSSA
 - CONDUCTA CANALIZARE MENAJERA PROPUSSA
 - ALIMENTARE CU ELECTRICA PROPUSSA

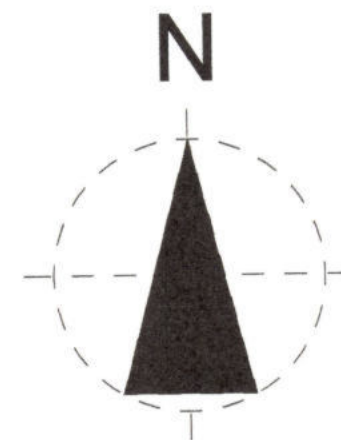

verificator de proiecte expert	semnatura	cerinta	referat de verificare nr. /expertiza tehnica nr.
revizia			
proiectant general	SC NORTH-EAST CONSULTING SRL	investitor / beneficiar	ROBANIUC IOAN SI
proiectant specialitate	SC PROIECT BOTOSAN SRL	amplasament	ROBANIUC MARIA-MIRABELA
specificatie	nume	semnatura	scara
sef proiect	arh. Alexandra Banica		1:500
proiectat arh.	arh. Cristian Istrati		
coordonat urb.	arh. Mihai Tulbure		
desenat	arh. Alexandra Banica		
		denumire plan	PLAN REGLEMENTARI EDILITARE
		data	2022
		proiect nr.	88/2022
		faza	P.U.Z.
		plansa nr.	U04